



**2018-713  
ACADEMIC & PE BUILDING  
CENTER FOR DEAF AND HARD OF HEARING YOUTH**


**Attachment 8:**

**CDHY Academic and PE Building - Campus Maps**

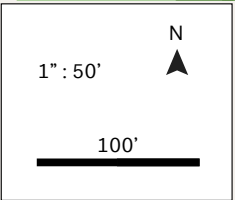

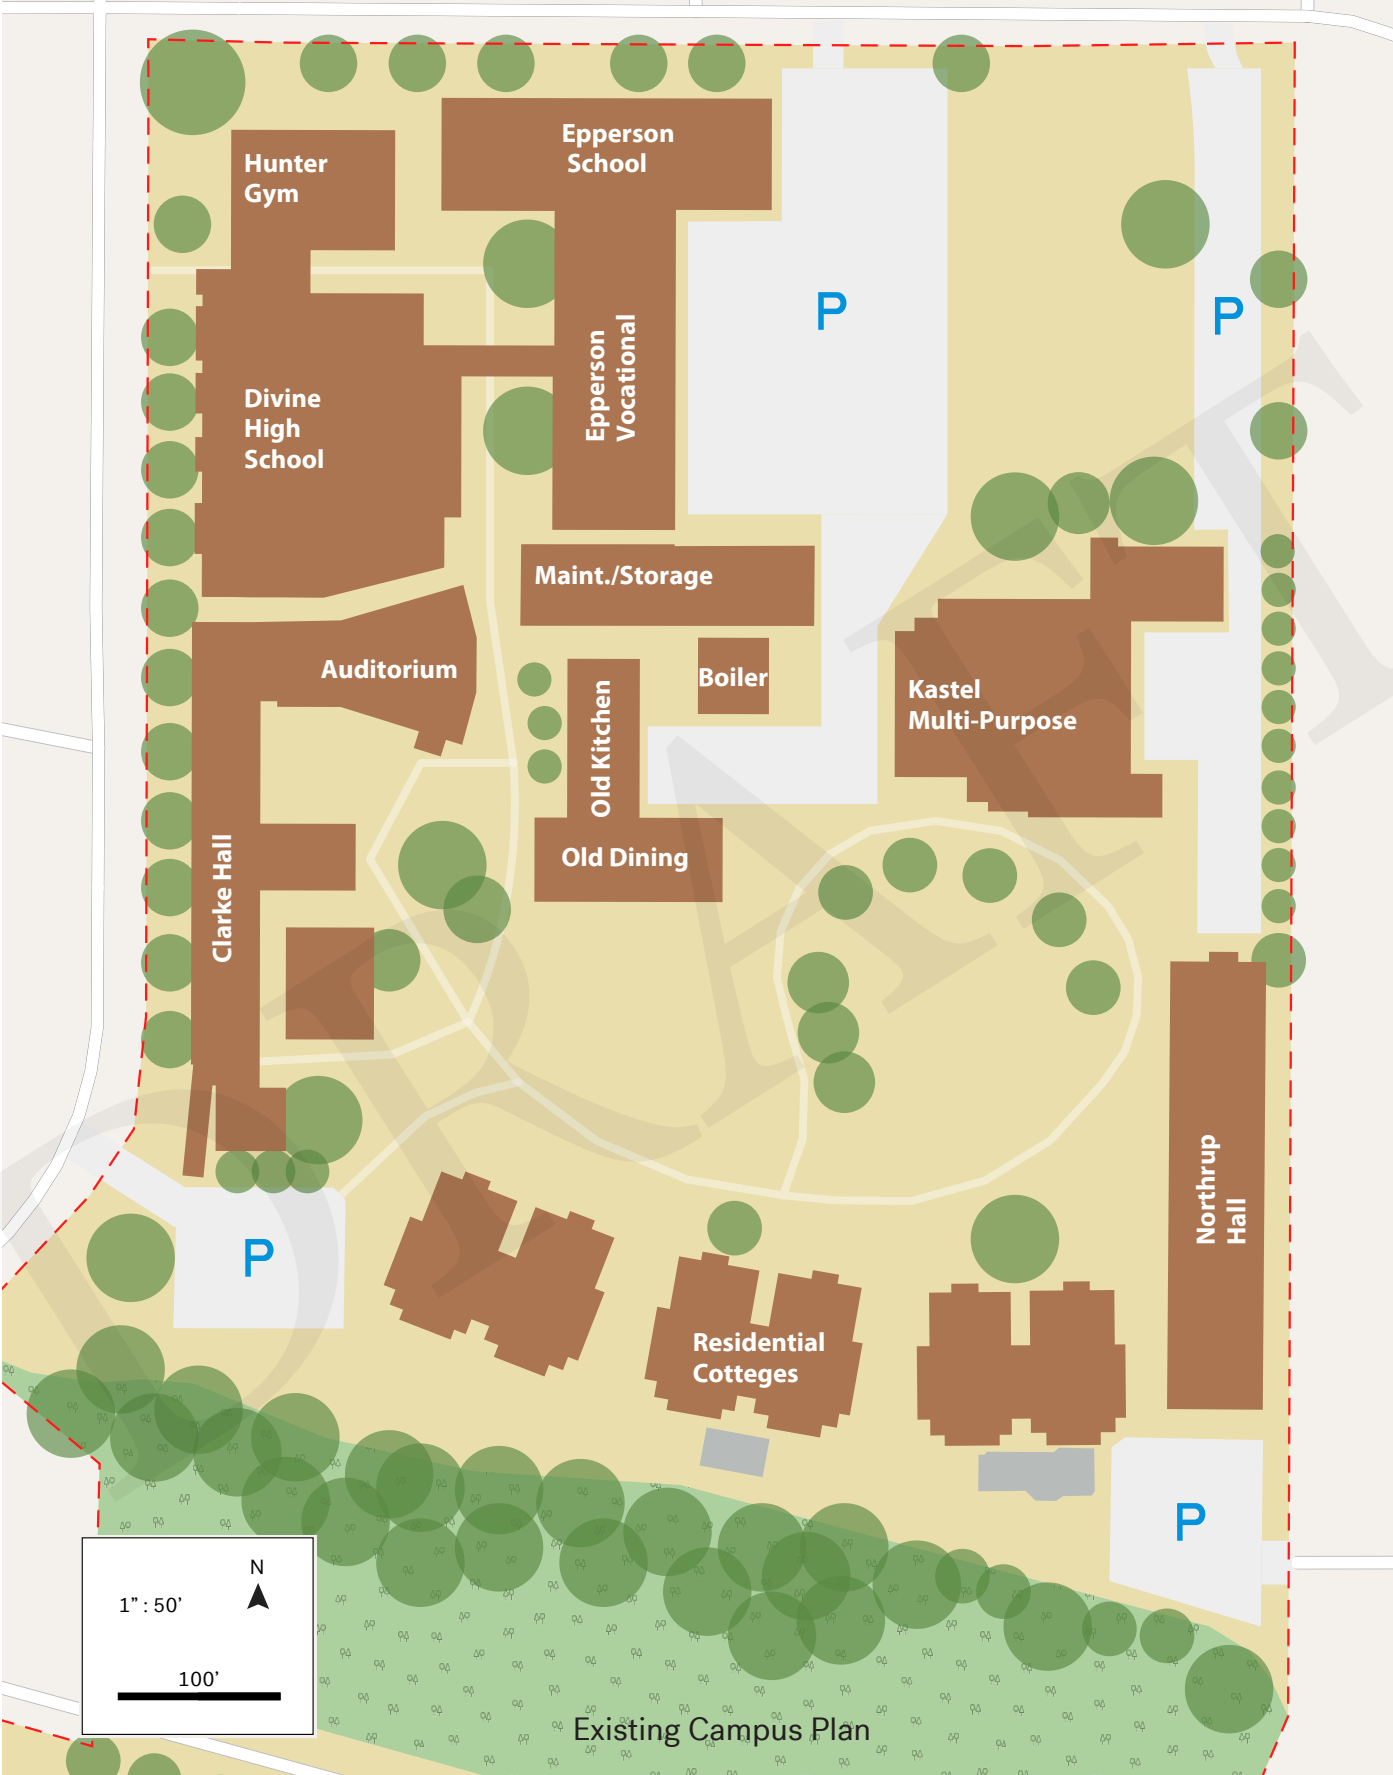


Existing Campus Plan

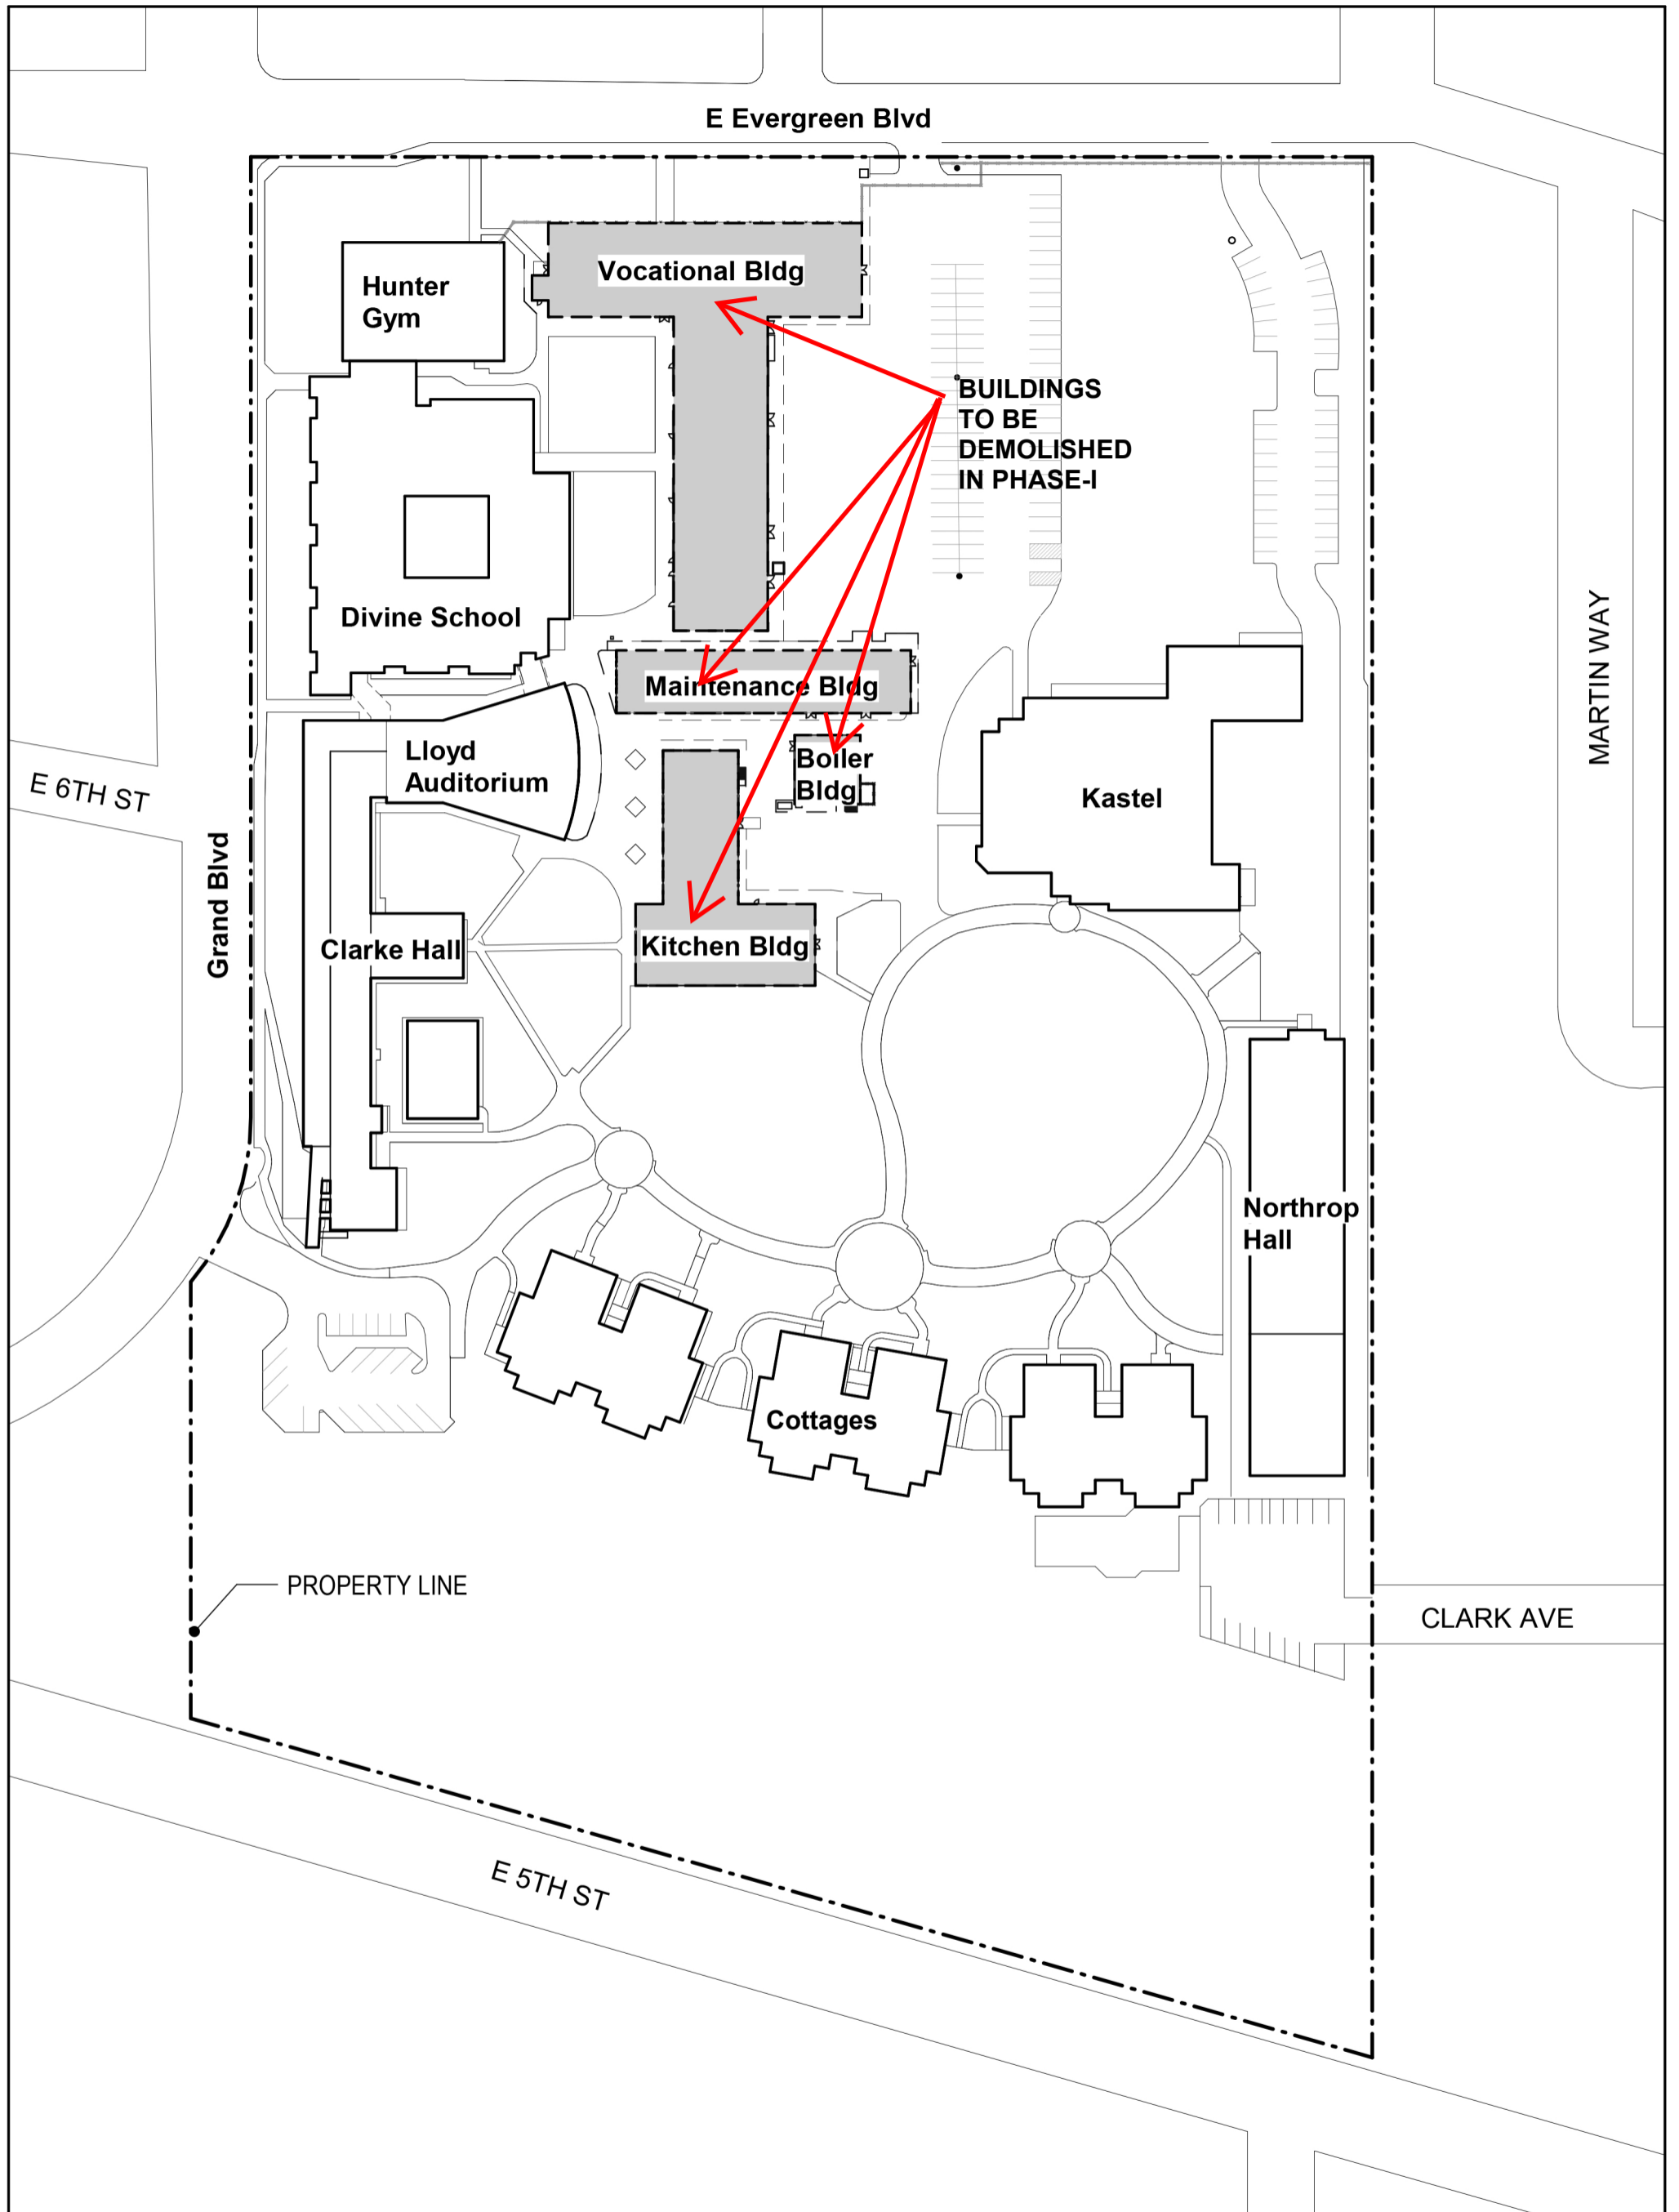

1  
T1.00

Site Plan

Scale: 1" = 100'-0"

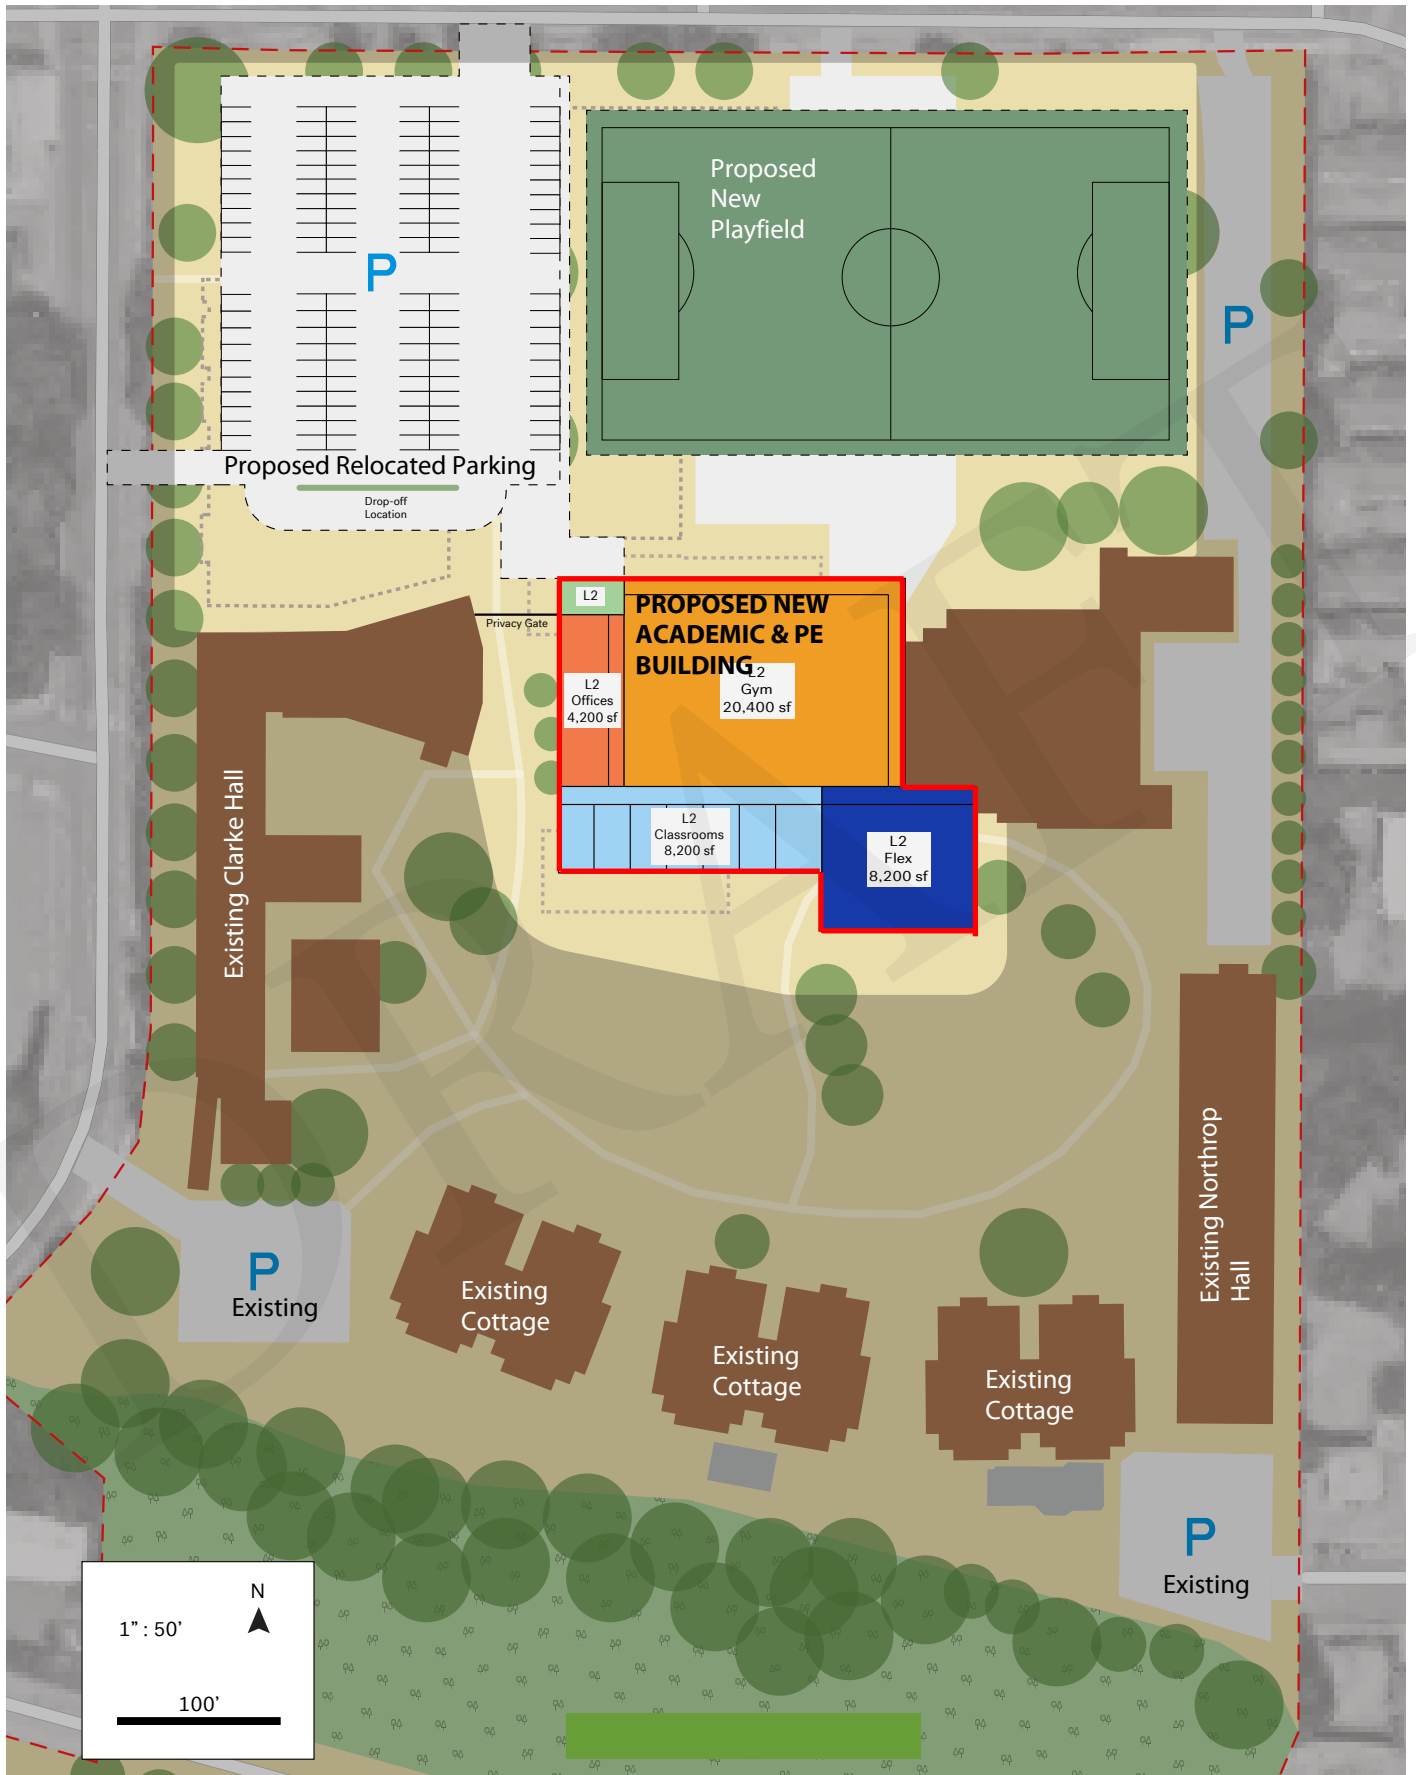

**SITE PLAN - PROPOSED NEW ACADEMIC & PE BUILDING - PHASE-II**  
WASHINGTON STATE SCHOOL FOR THE BLIND

