


# 2016-046 NRB FIRE SUPPRESSION SYSTEMS & CRITICAL REPAIR

P-2 Closure



Map Updated: 12/06/2017

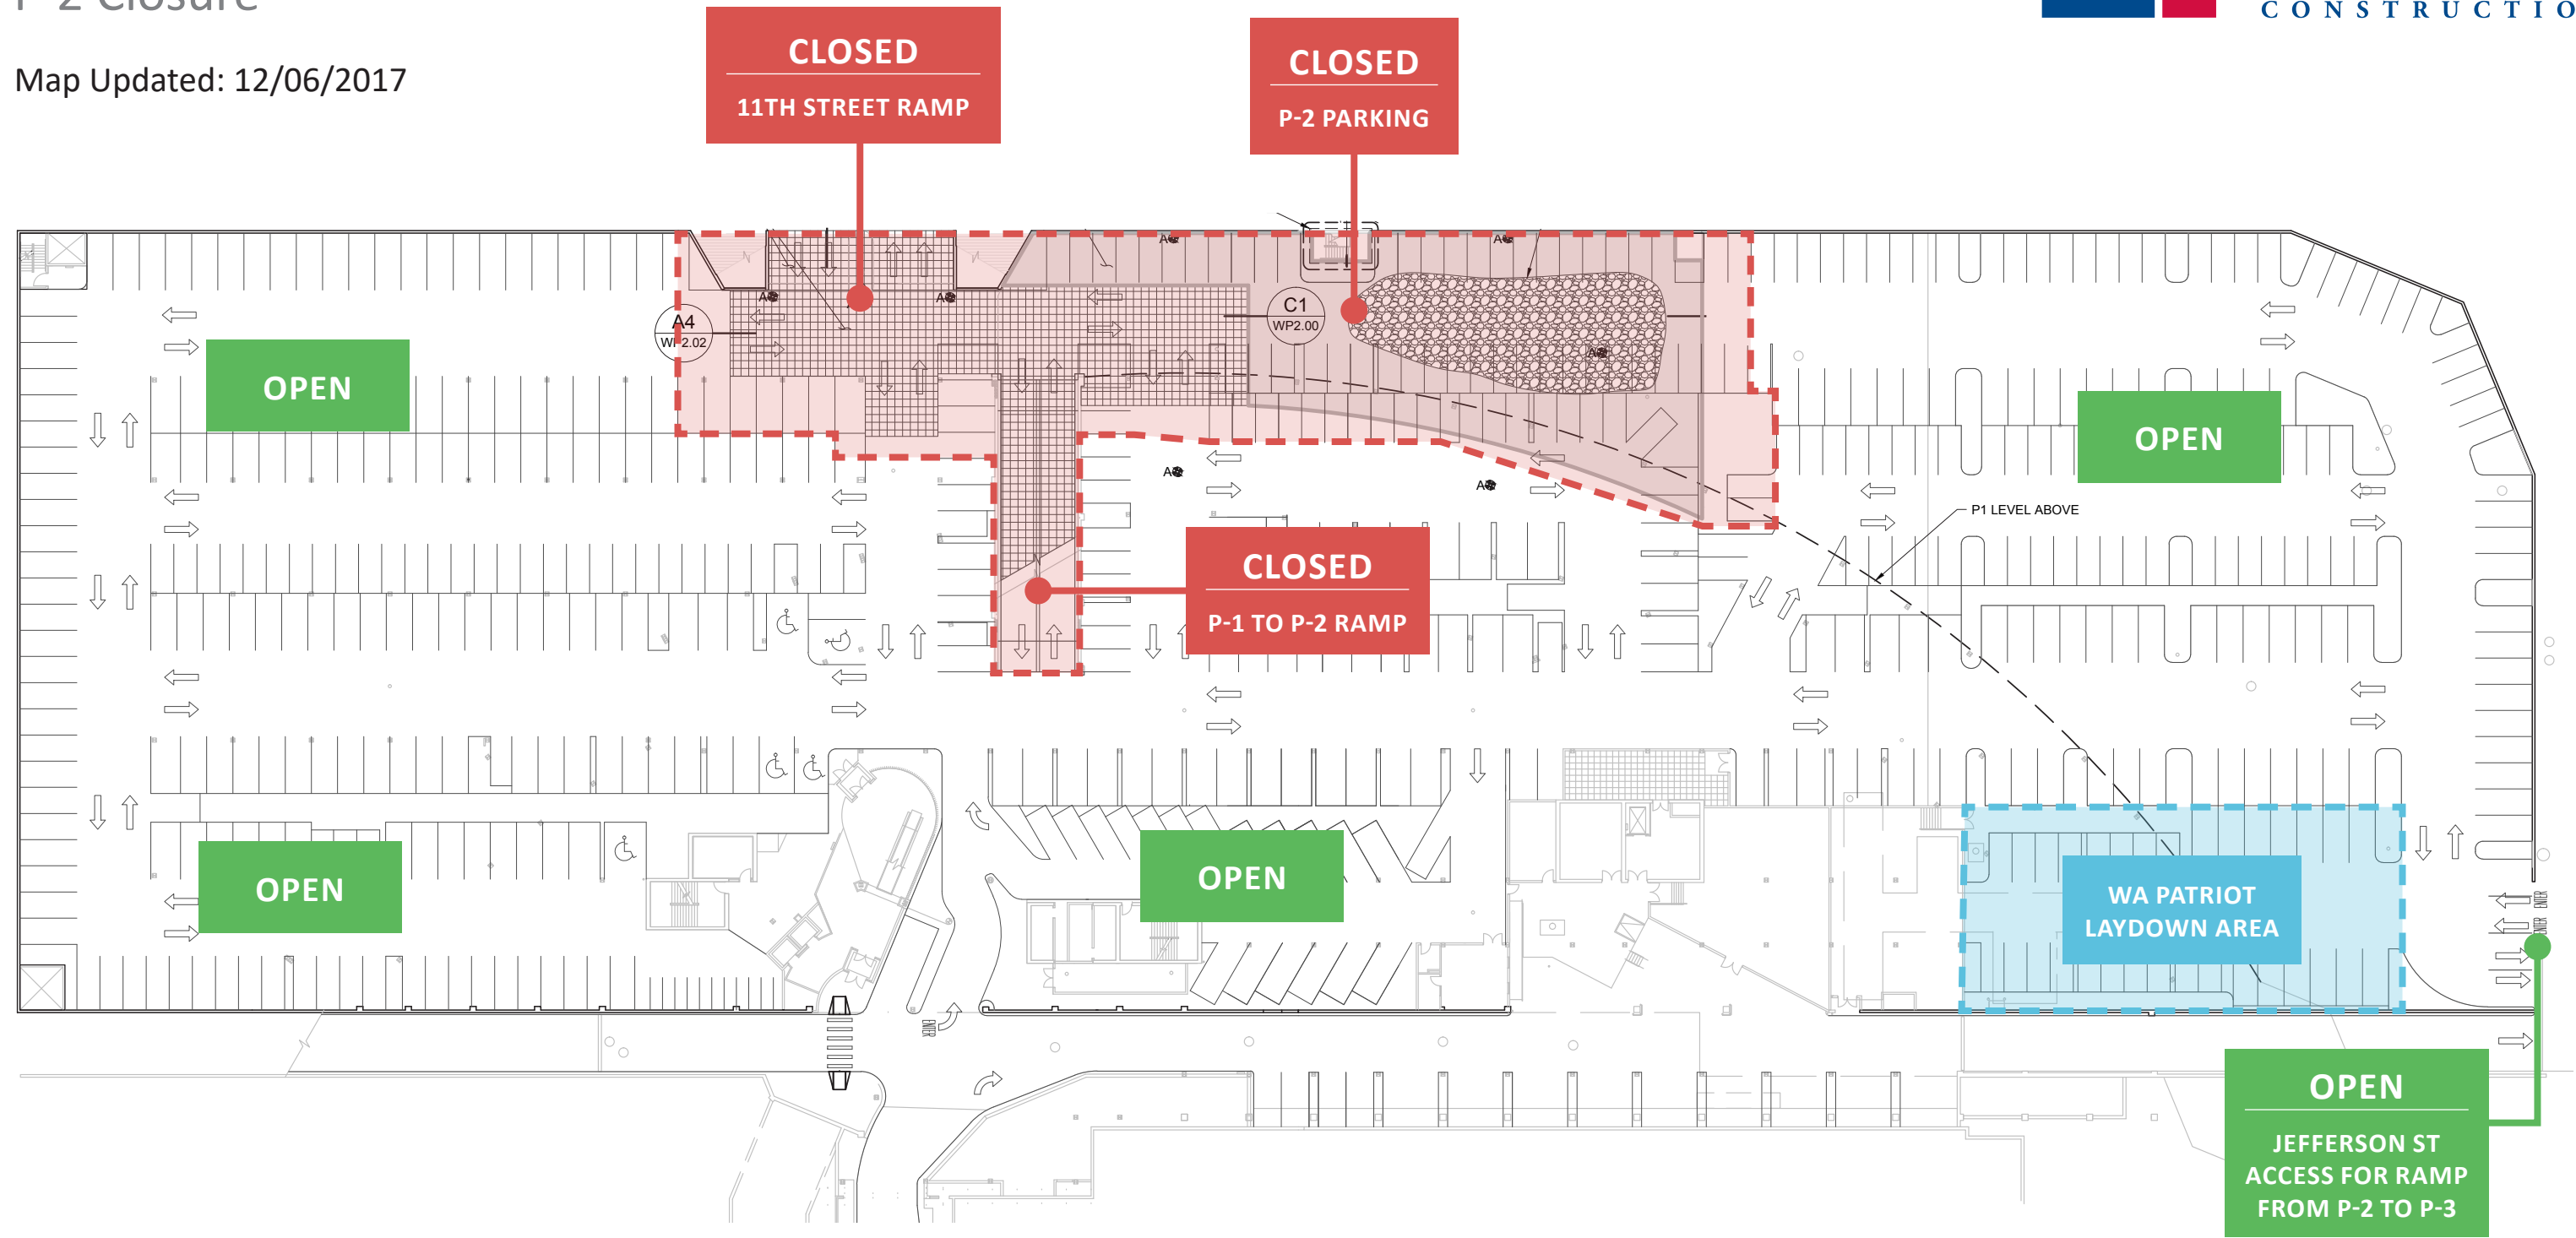

## LEGEND

- Barricades / Safety Delineations
- WA Patriot Laydown Area

