

CAMPUS LANDSCAPE

PRITCHARD REHABILITATION AND EXPANSION



Pritchard Rehabilitation and Expansion & Newhouse Building Replacement Projects
Olympia, Washington

May 2023



EXTERIOR PERSPECTIVES

PRITCHARD REHABILITATION AND EXPANSION

DES Washington State
DEPARTMENT OF
ENTERPRISE SERVICES

DLR GROUP

HBB
ARCHITECT ASSOCIATES




EXTERIOR PERSPECTIVES

PRITCHARD REHABILITATION AND EXPANSION




NEW ADDITION FACADE

PRITCHARD REHABILITATION AND EXPANSION

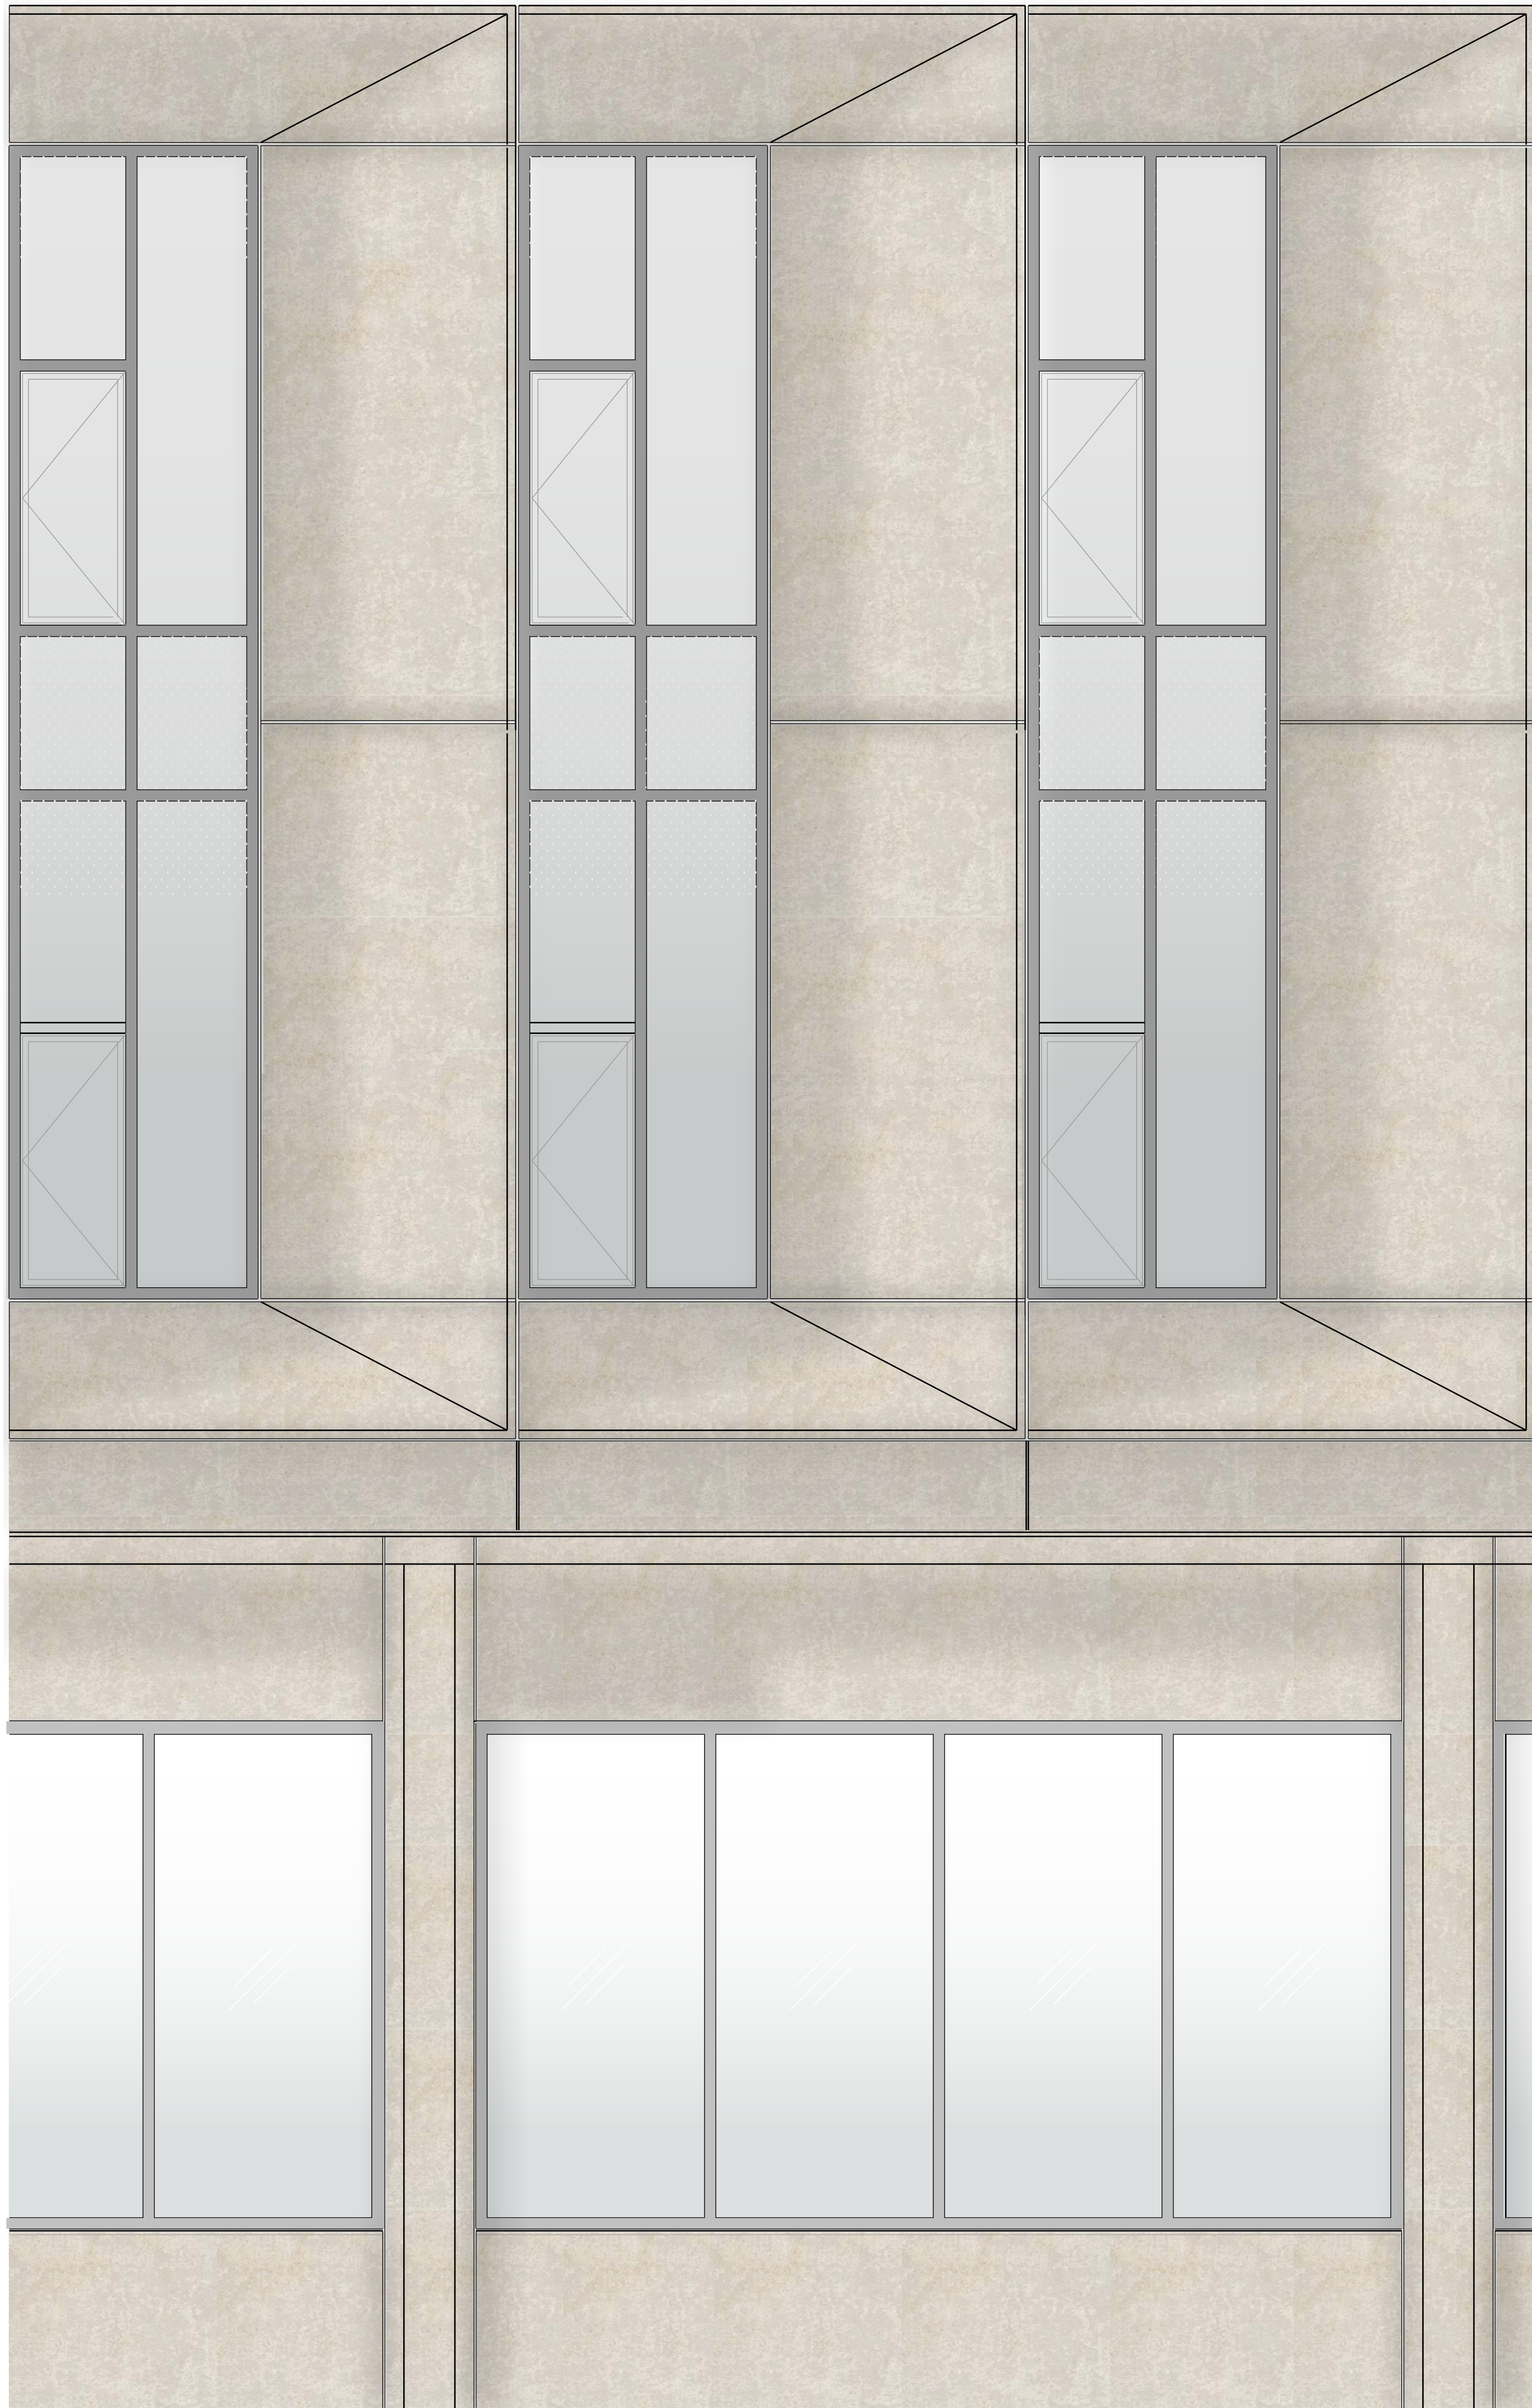

ELEVATION - PANELIZATION

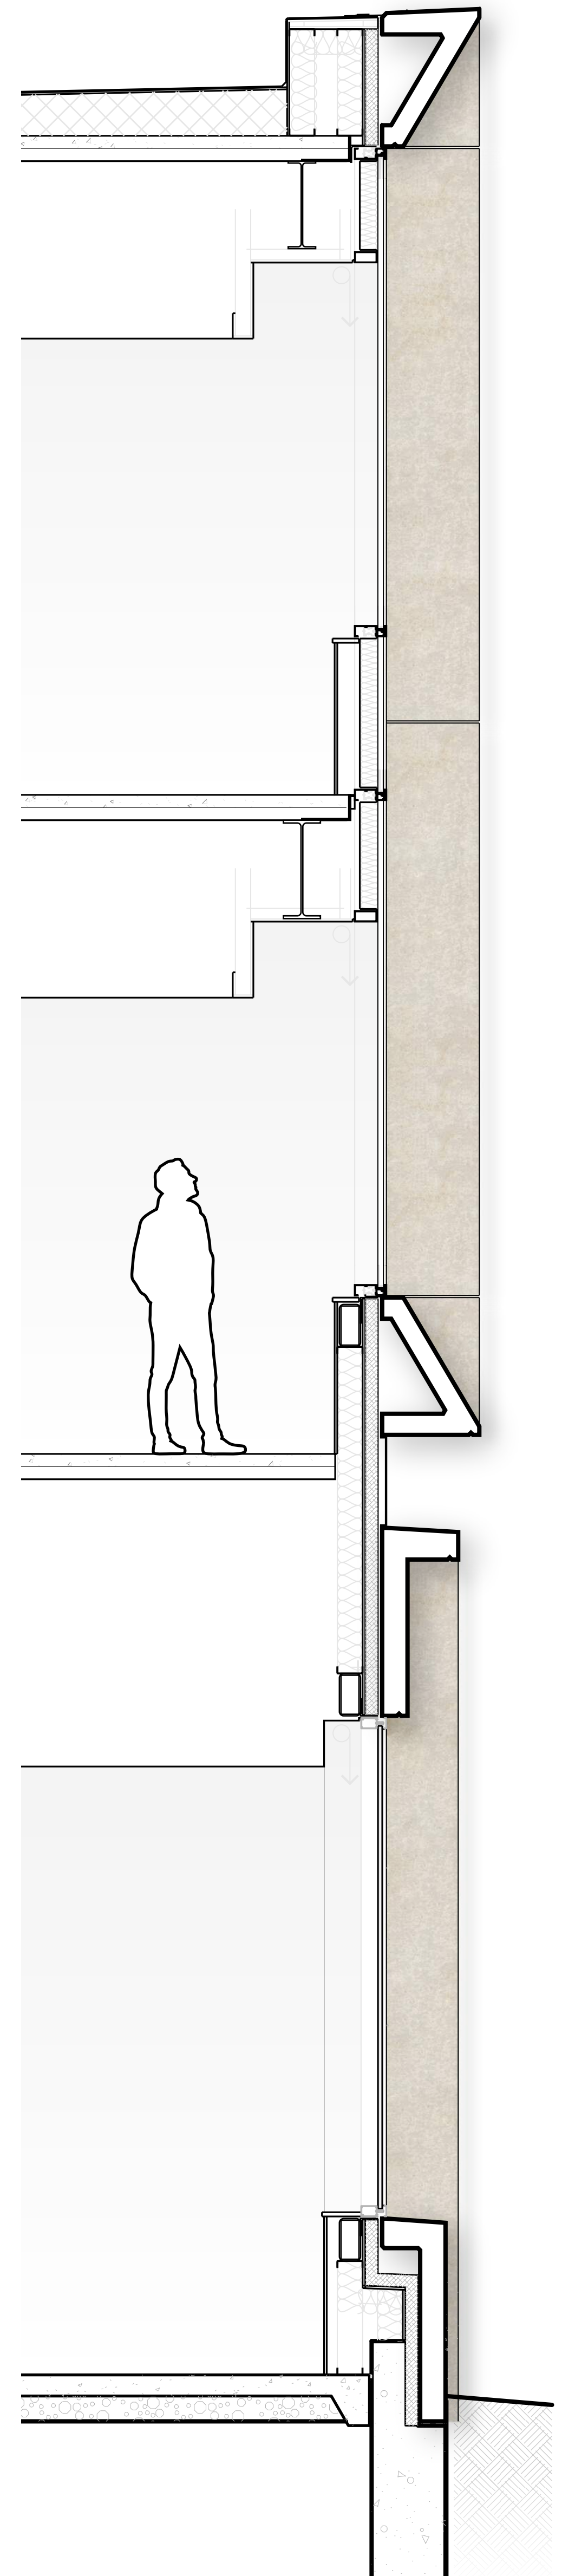


WALL SECTION

GLAZING & WINDOWS


PRITCHARD REHABILITATION AND EXPANSION



LINEAR FRITT PATTERN

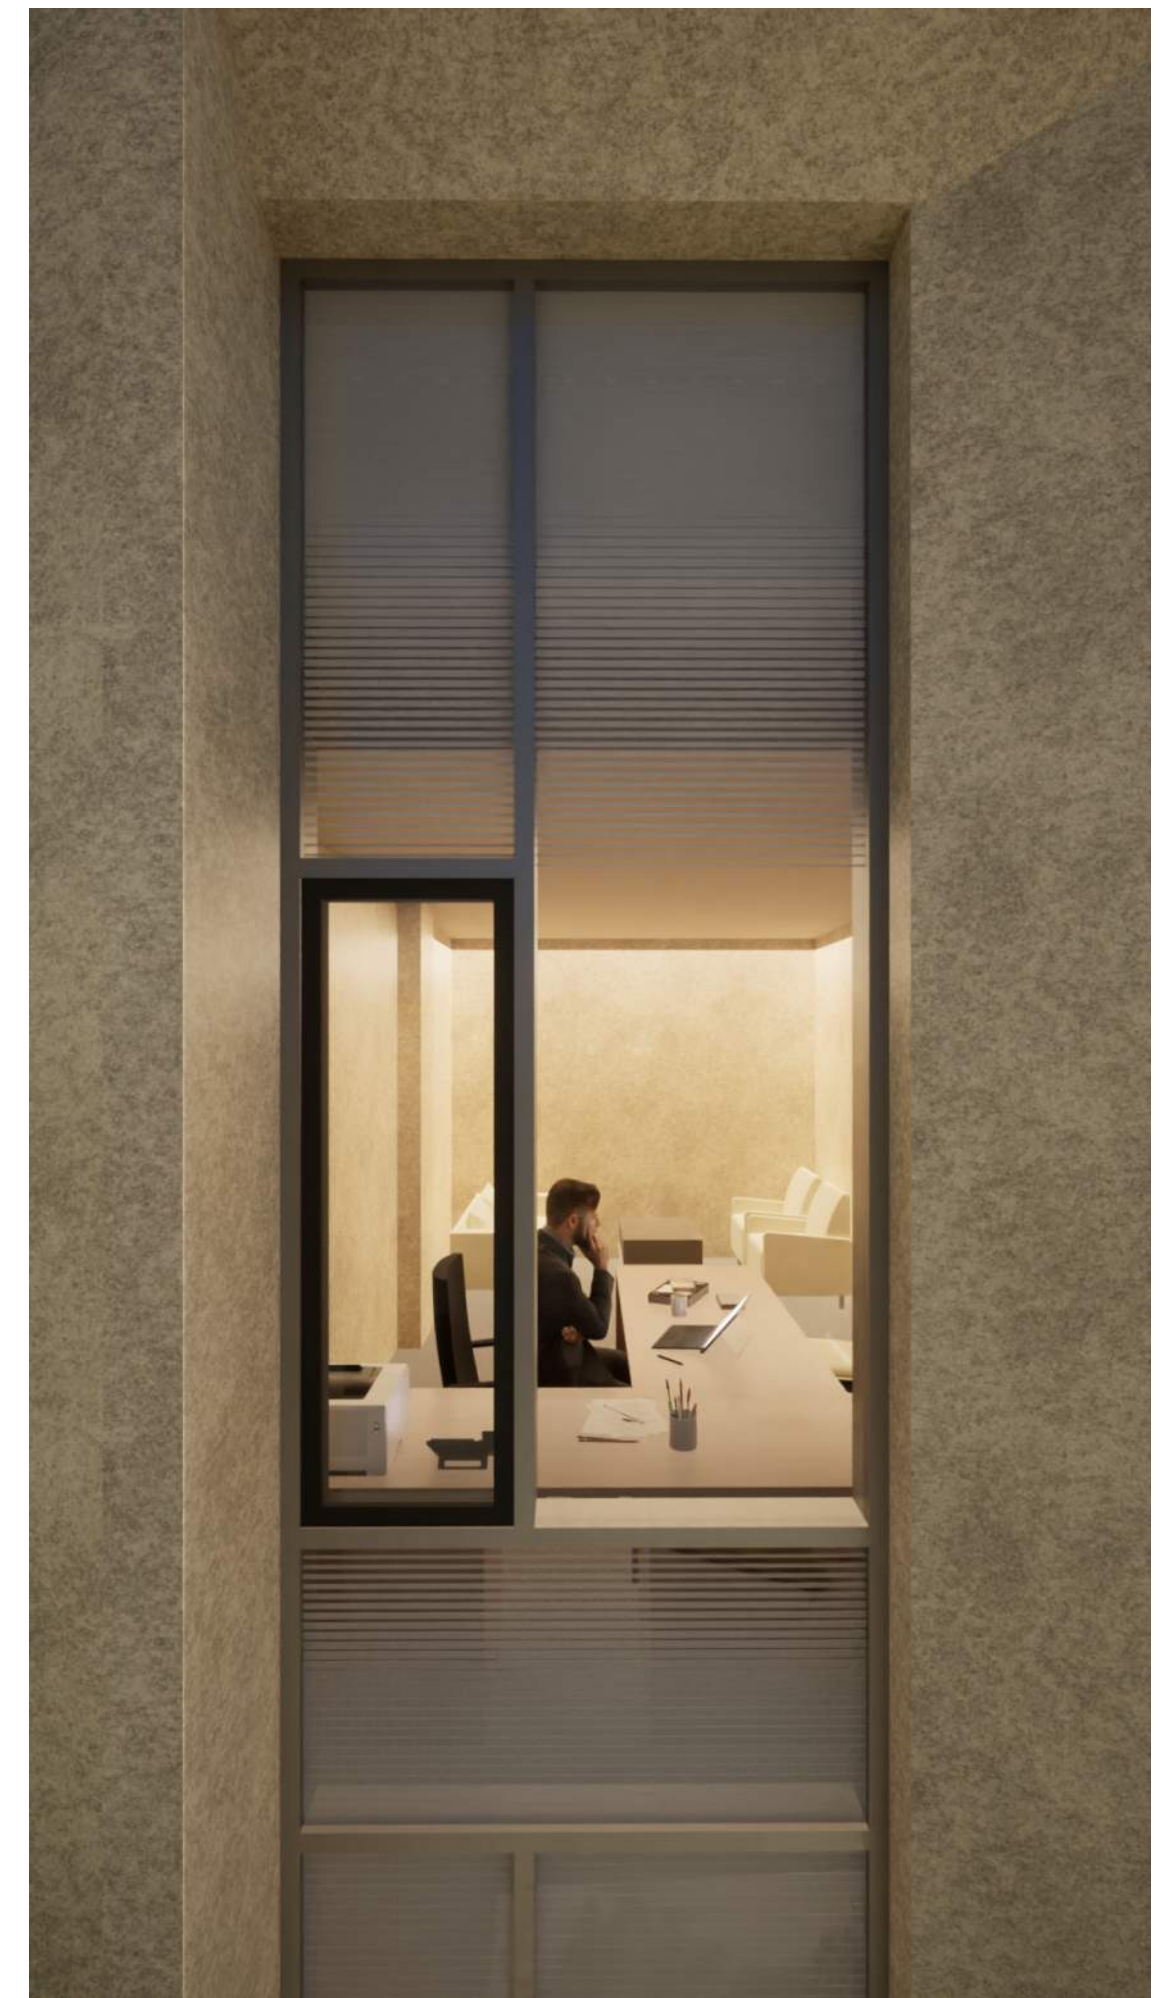

DASHED FRITT PATTERN

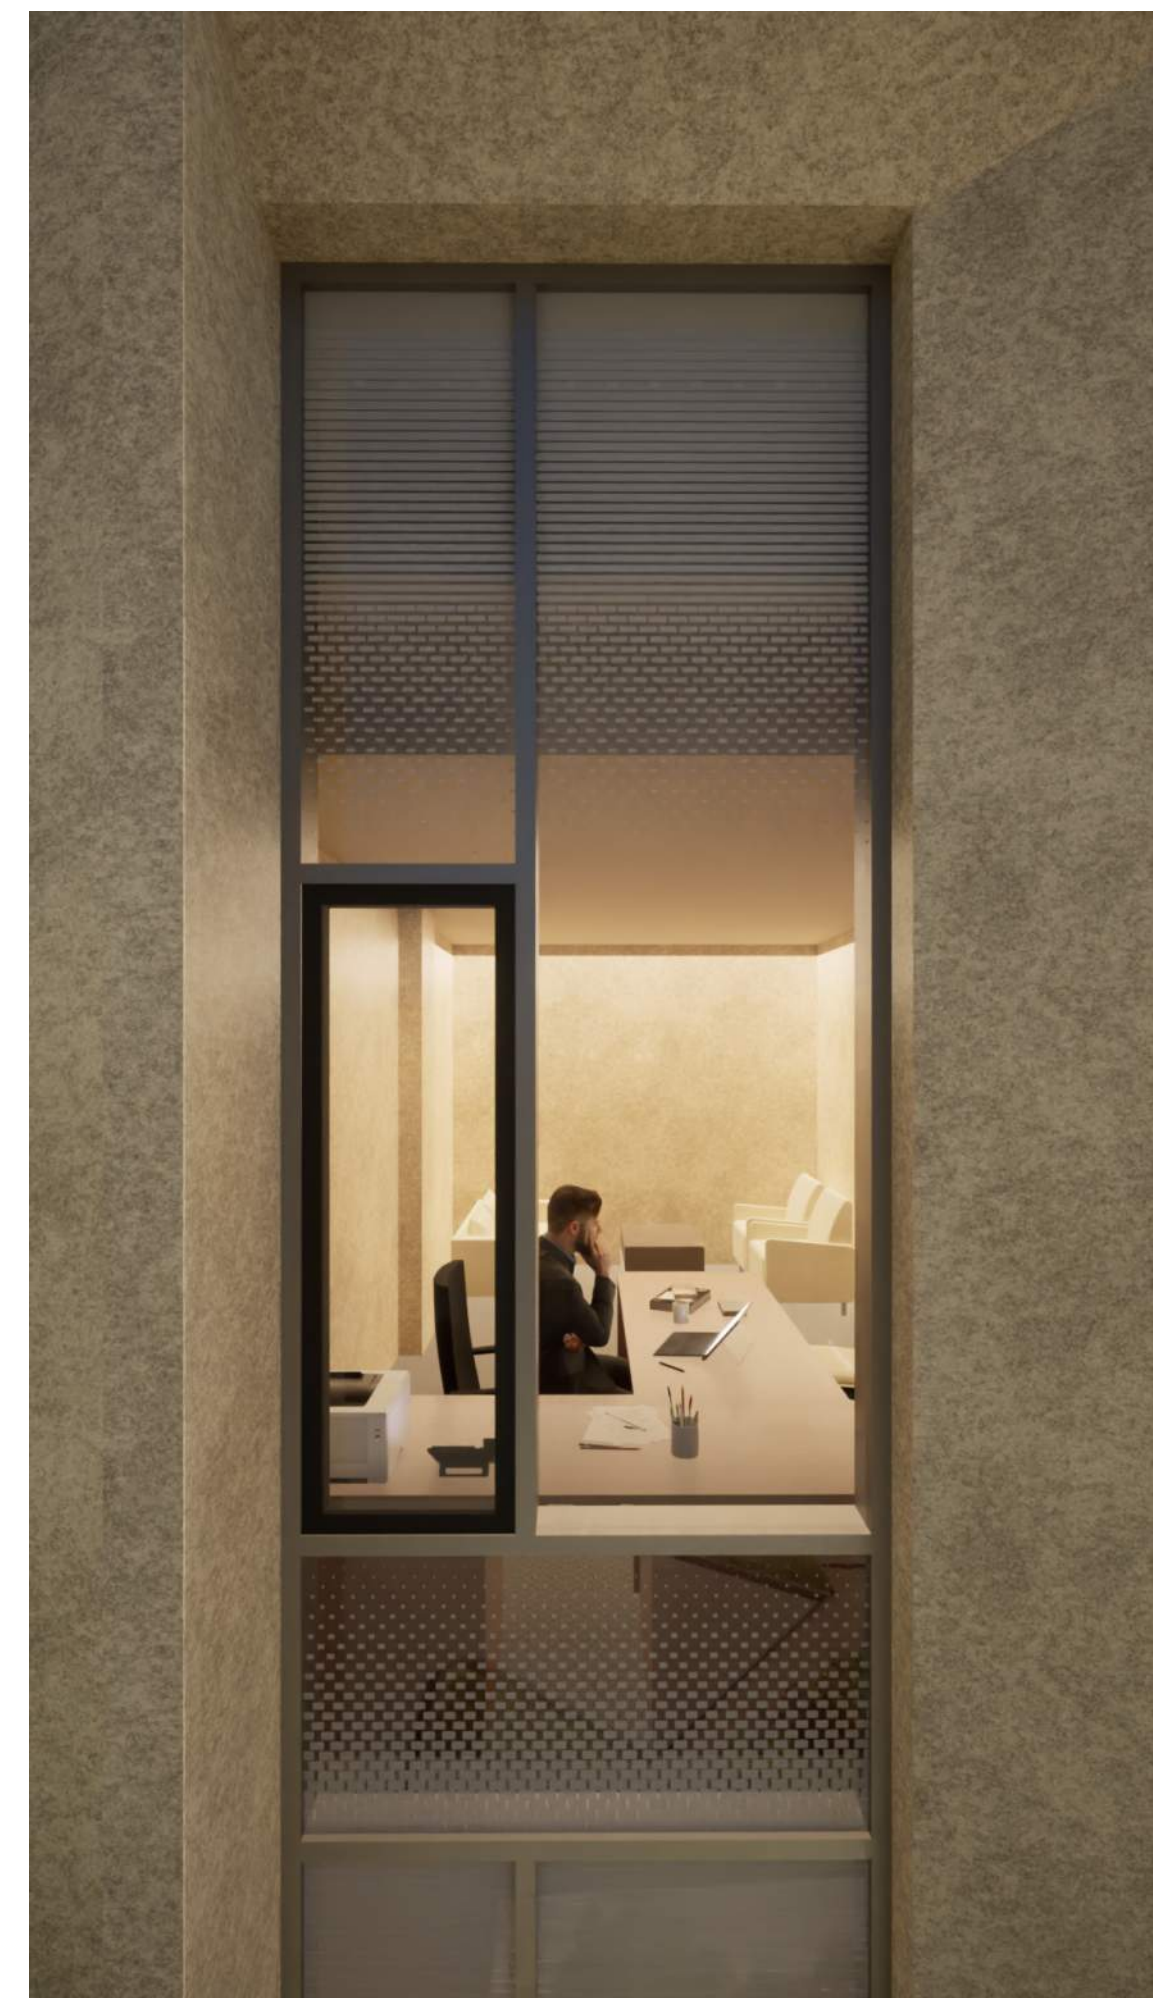

OPERABLE WINDOW

PRITCHARD FLOOR PLANS

REHABILITATION AND EXPANSION

