
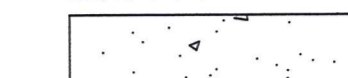
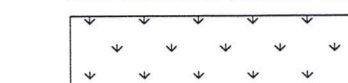
 


SEC. 23, T18N., R2W., W.M.

LEGEND

-  CRUSHED ROCK PATH PER DETAIL SHOWN ON THIS SHEET
-  CEMENT CONCRETE SIDEWALK PER CONCRETE SIDEWALK DETAIL SHOWN ON SHEET C-300
-  LANDSCAPING

SCALE IN FEET




(X) SITE IMPROVEMENT PLAN KEY NOTES:


1. CONCRETE SIDEWALK PER CONCRETE SIDEWALK AND JOINT DETAILS SHOWN ON SHEET C-300 (EXPOSED AGGREGATE W/ COLOR ADDITIVE - SEE PROJECT SPECIFICATIONS)
2. RELOCATED LOCATION FOR CONCRETE COLUMN
3. CONTRACTOR TO COORDINATE WITH CAPITOL CAMPUS GROUNDS CREW FOR REMOVAL/REPLACEMENT OF LANDSCAPING. CAPITOL CAMPUS GROUNDS CREW TO REMOVE ALL PLANTS AND TREES SMALLER THAN 6" CALIPER AND REPLANT.
4. 1.5" SCHEDULE 40 PVC IRRIGATION STUB WITH GATE VALVE TO MATCH PIPE SIZE.
5. VARIABLE HEIGHT CONCRETE CURB (EXPOSED AGGREGATE W/ COLOR ADDITIVE - SEE PROJECT SPECIFICATIONS) PER DETAIL ON SHEET C-202
6. METAL EDGING ALONG PATH - SEE DETAIL THIS SHEET.
7. CONTRACTOR SHALL TILL AND INSTALL TOPSOIL PER SPECS. CONTRACTOR TO COORDINATE WITH CAPITOL CAMPUS GROUNDS CREW.
8. MATCH EXISTING GRADES AT STAIRCASE

GENERAL NOTES:


1. WHERE EXISTING SOD/LANDSCAPING IS DISTURBED, CONTRACTOR SHALL TILL AND INSTALL TOPSOIL PER PROJECT SPECIFICATIONS. CONTRACTOR TO COORDINATE WITH CAPITOL CAMPUS GROUNDS CREW.
2. 3/8" MINUS CRUSHED ROCK (DE-COMPOSED GRANITE) SHALL BE TAN IN COLOR AND MATCH PATH AT HERITAGE PARK (CAPITOL LAKE). PROVIDE SAMPLE TO CIVIL ENGINEER FOR APPROVAL.

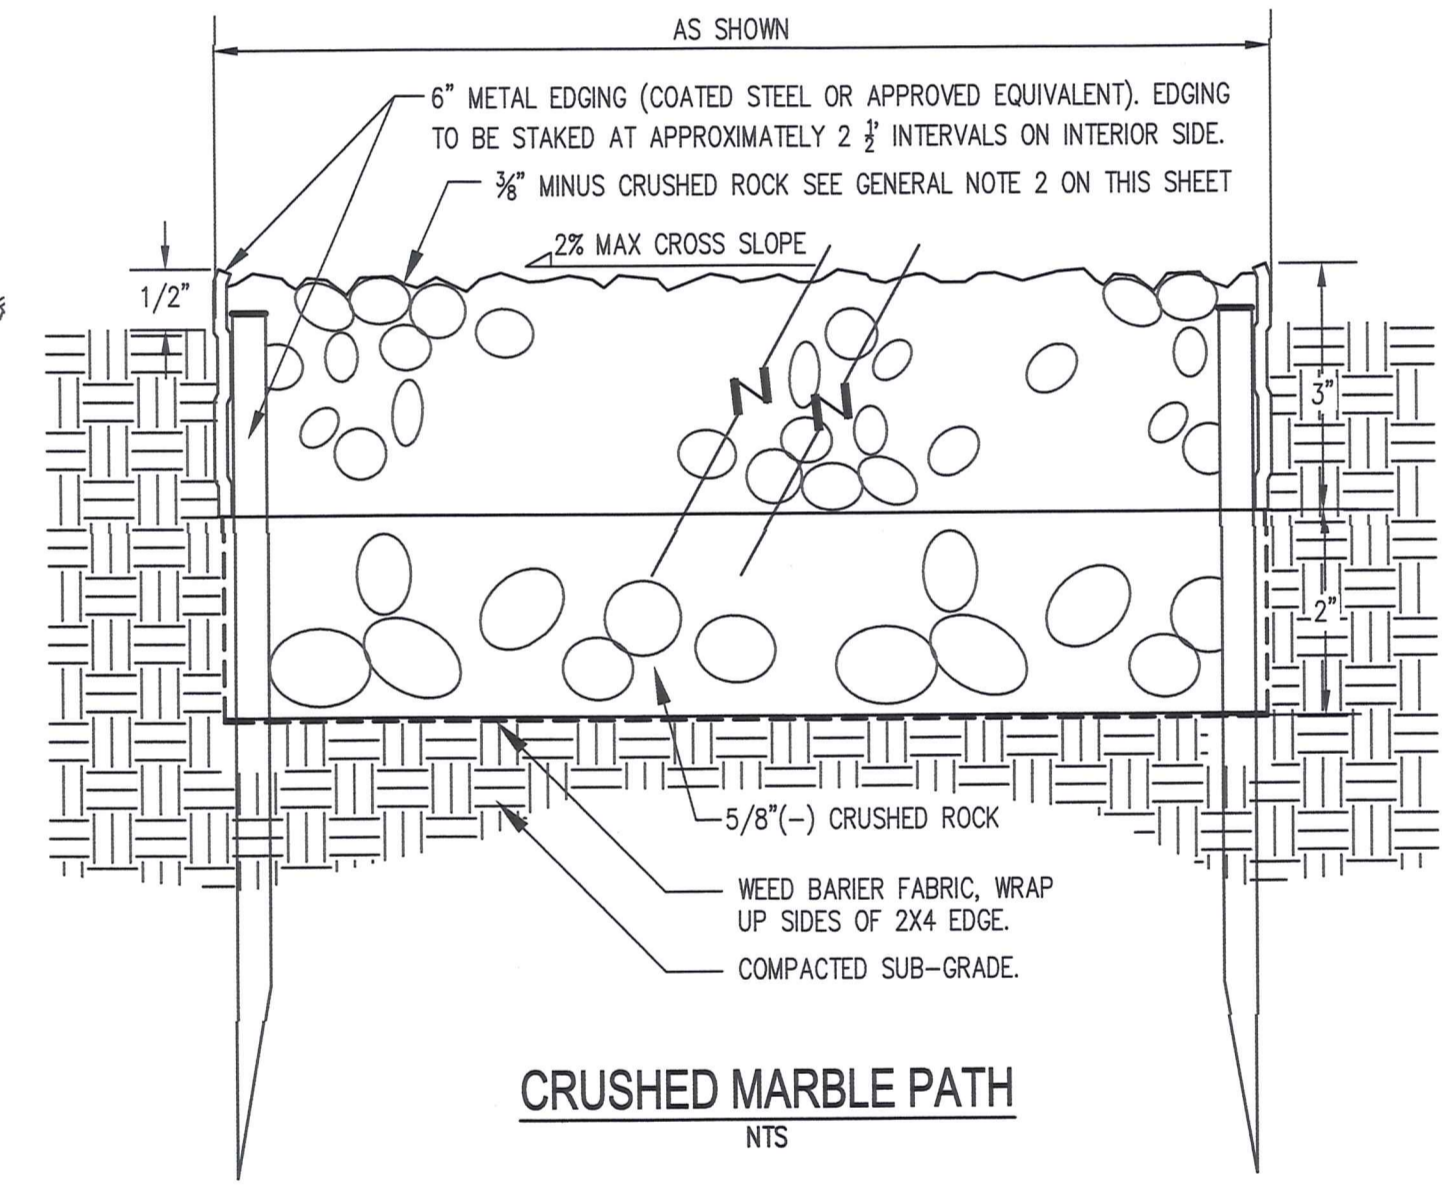




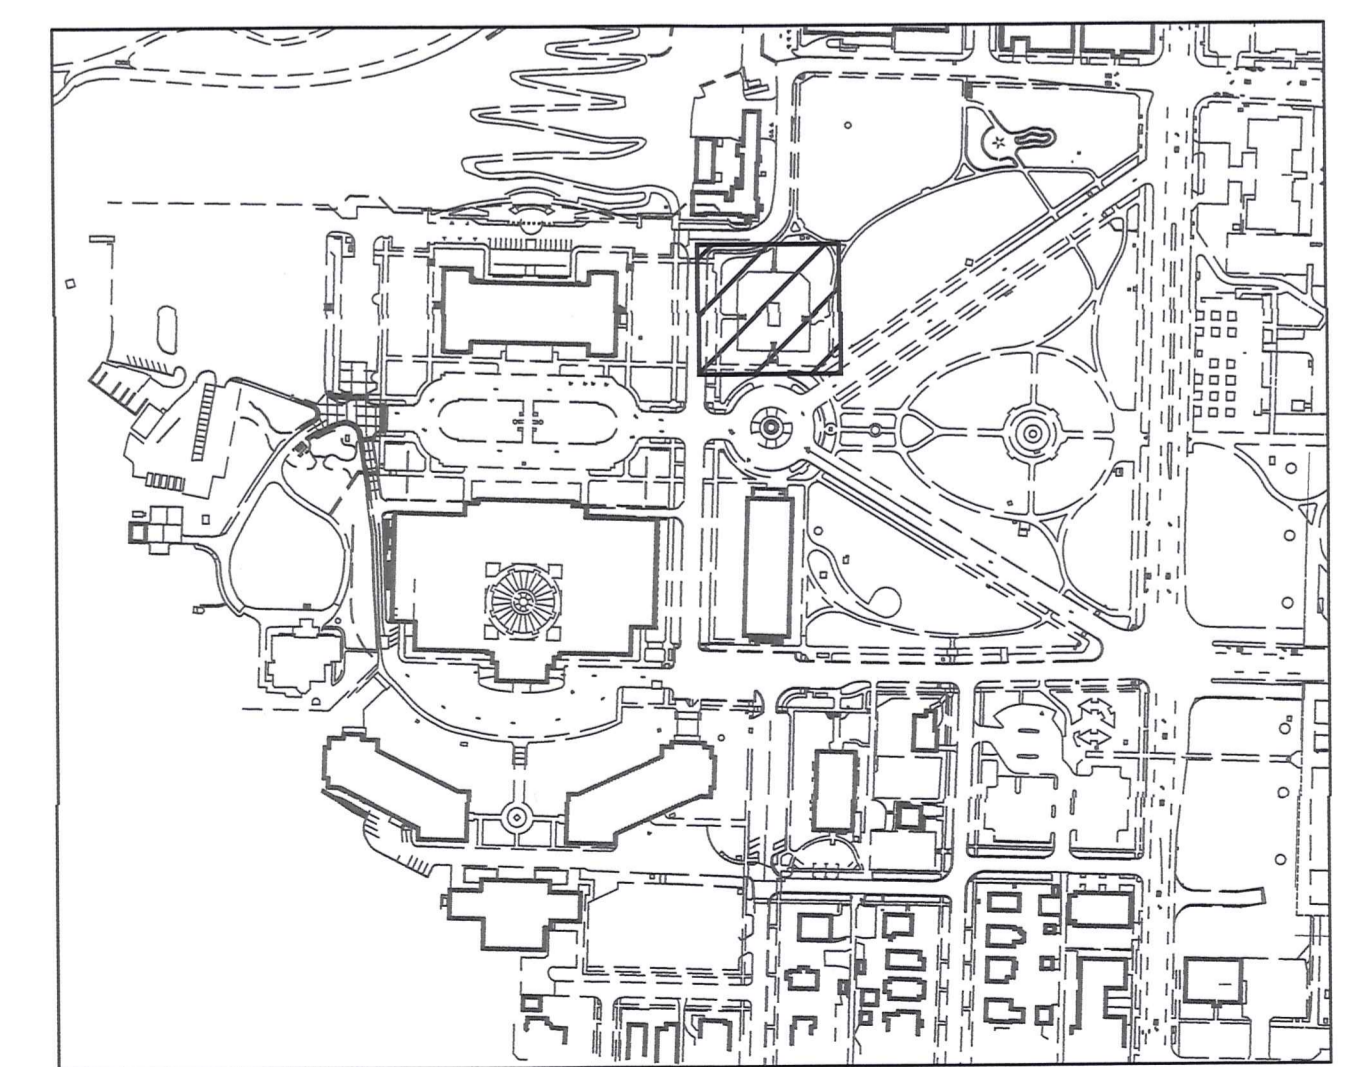


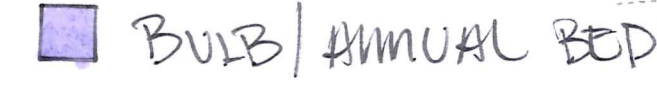
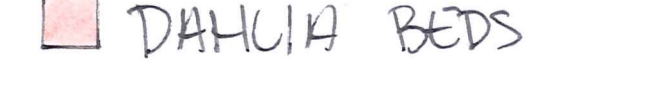

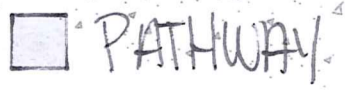
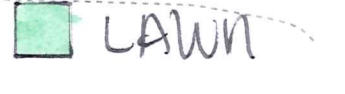
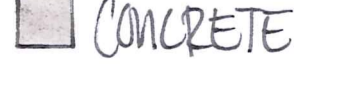


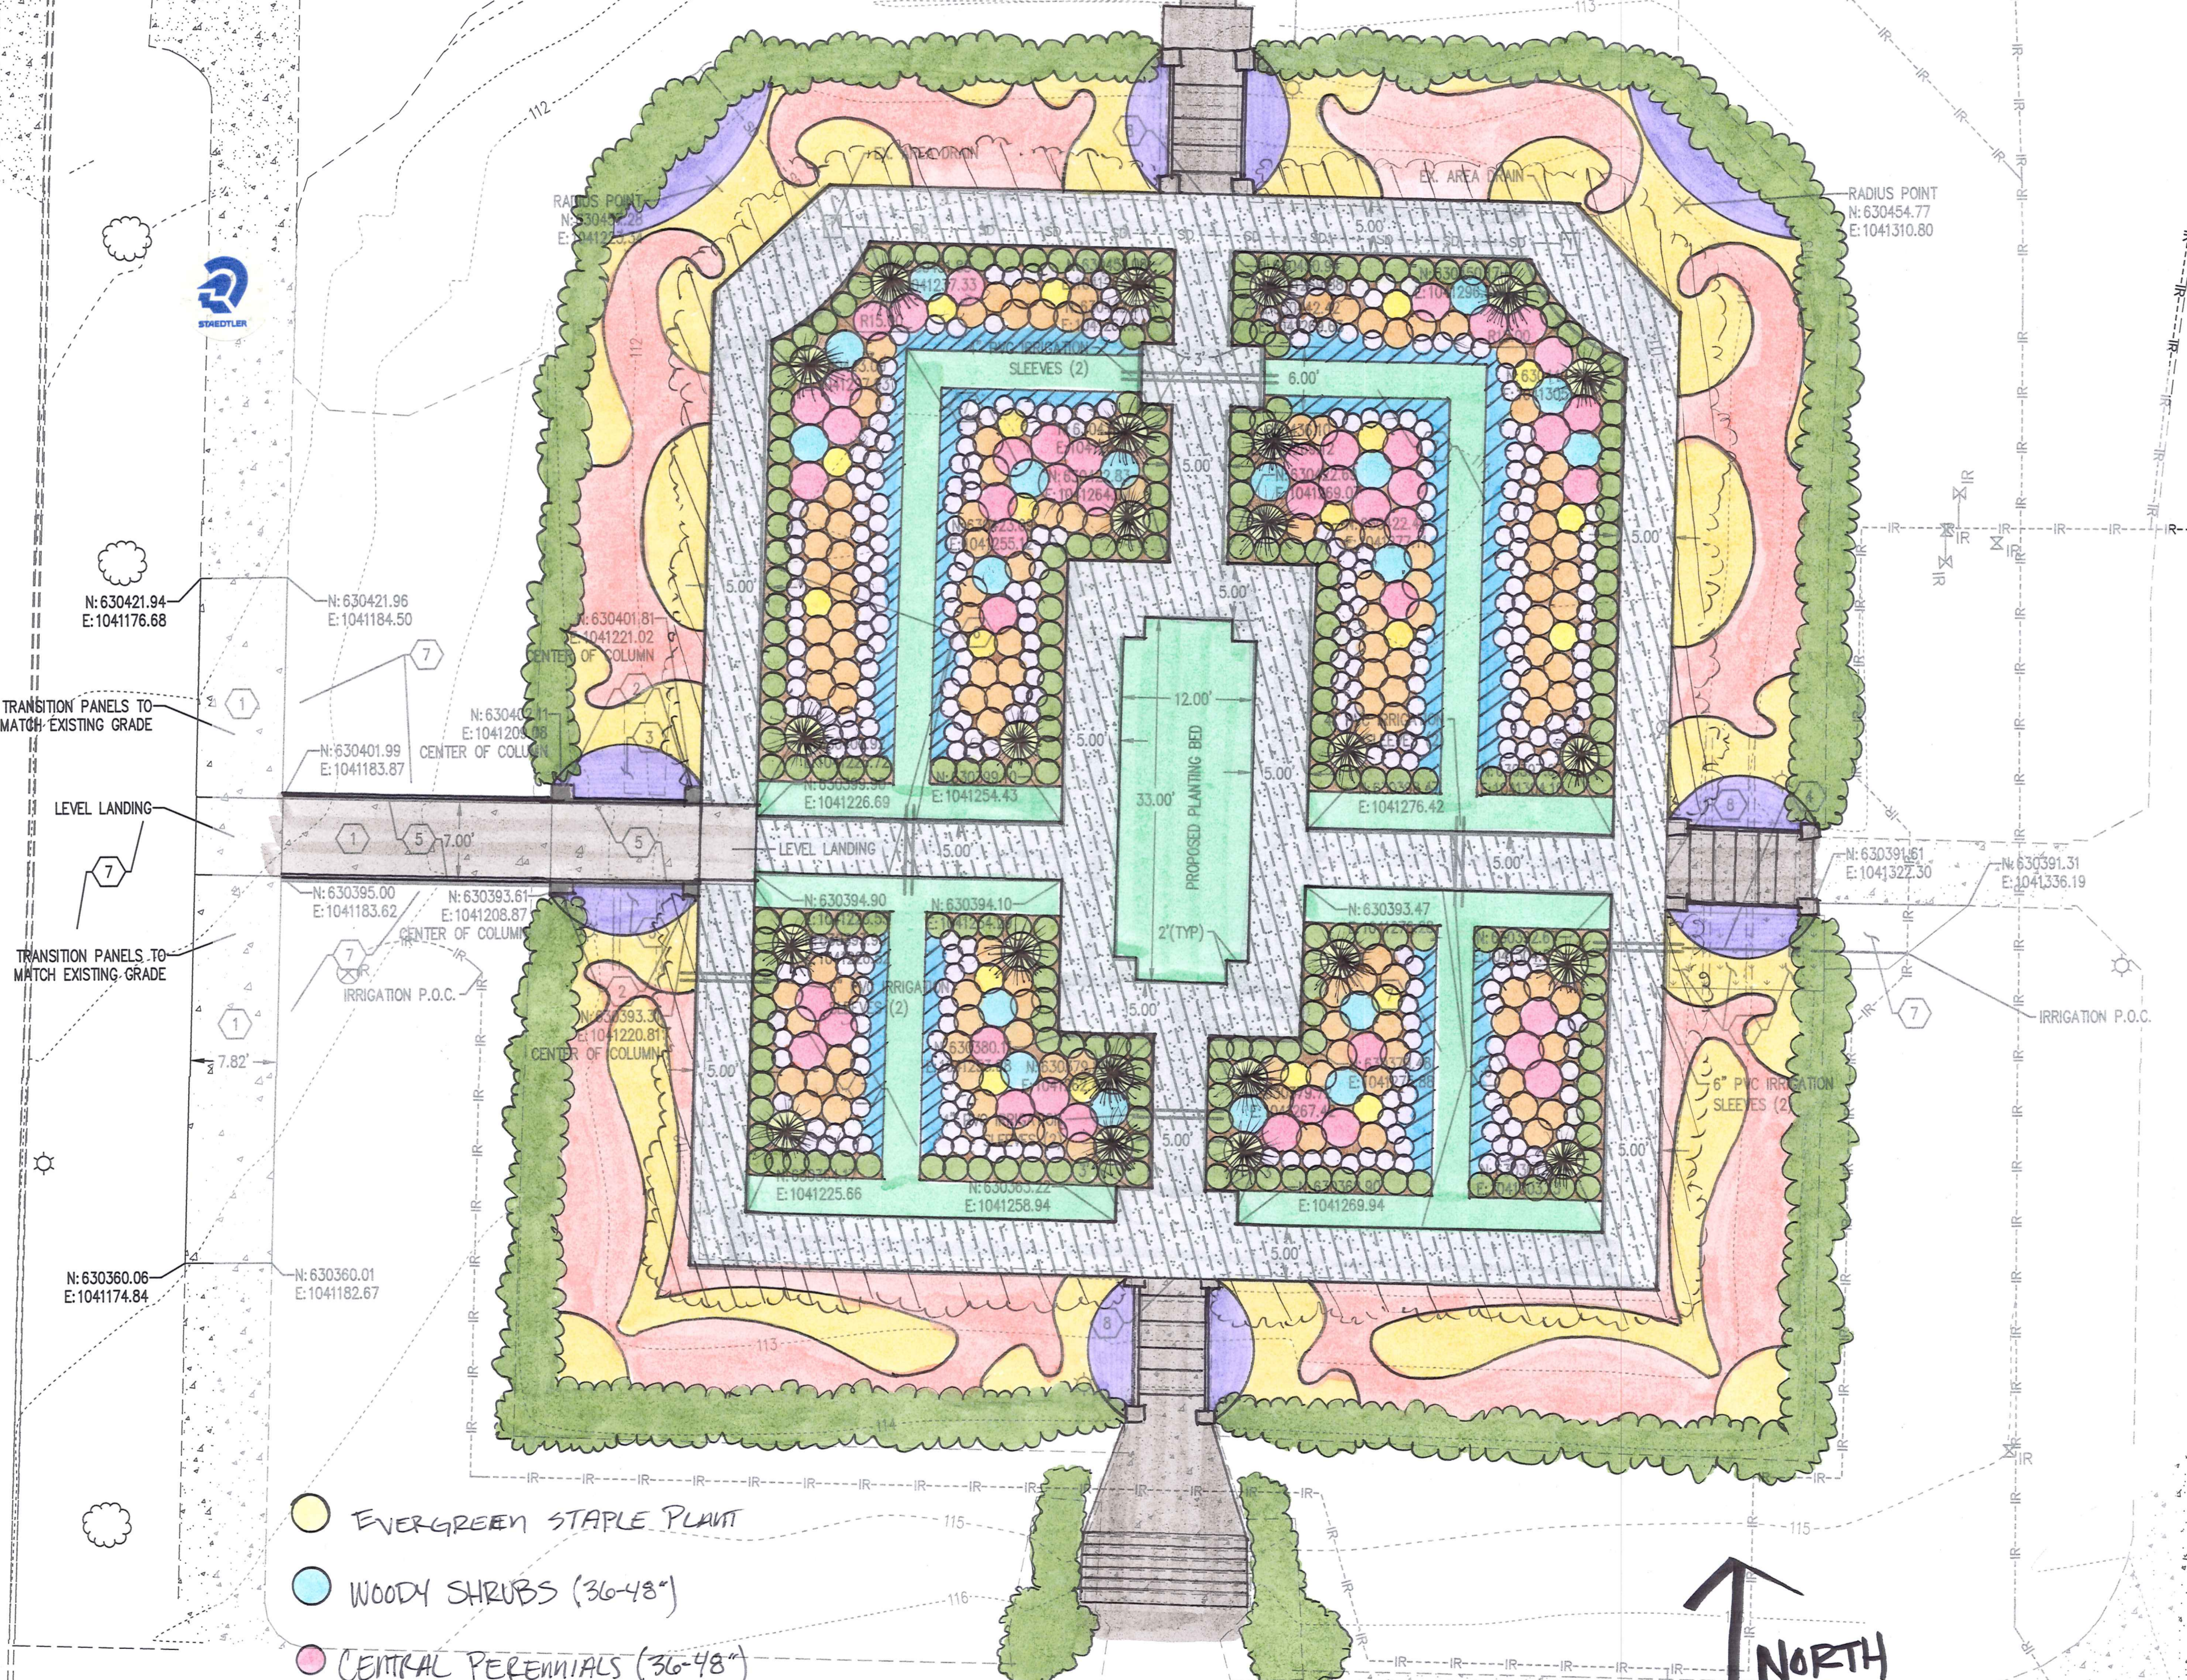
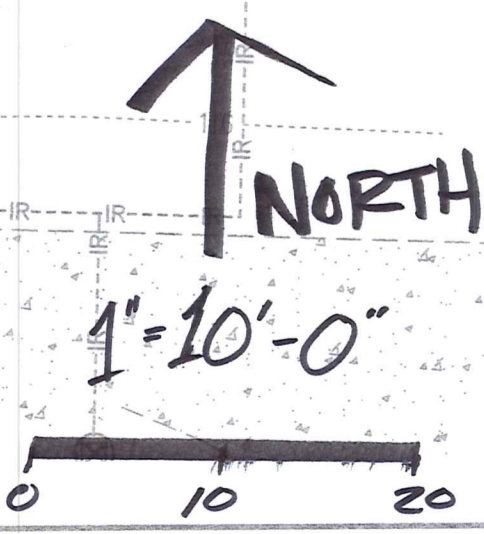
CRUSHED MARBLE PATH
NTS

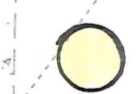

KEY MAP
NTS



-  EVERGREEN STAPLE PLANT
-  WOODY SHRUBS (36-48")
-  CENTRAL PERENNIALS (36-48")
-  CENTRAL BORDER PERENNIALS (24-36")
-  PERENNIAL BORDER (12-24")
-  ORNAMENTAL GRASSES (24-36")
-  BOXWOOD HEDGE
-  GROUNDCOVER (6-12")
-  BUIB/ANNUAL BEDS
-  DAHLIA BEDS
-  OPTIONAL BEDS
-  PATHWAY
-  LAWN
-  CONCRETE
-  HEDGE TO BE REMOVED BY DES



DRAWN + DESIGNED BY:
KALLEE W. + KEVIN B.


No. 07, 2019, 3x41.52mm - Use as reference
 N:\PROJECTS\0745\06 CAPITOL CAMPUS UTILITY, SW, & ROAD REPAIR\PHASE 01 - CONSTRUCTION DOCUMENTS\0745.06 C-401.DWG

CALL BEFORE YOU DIG
 THE CONTRACTOR SHALL BE FULLY RESPONSIBLE FOR THE LOCATION AND PROTECTION OF ALL EXISTING UTILITIES. THE CONTRACTOR SHALL VERIFY ALL UTILITY LOCATIONS PRIOR TO CONSTRUCTION BY CALLING THE UNDERGROUND LOCATE LINE AT (800) 424-5555 A MINIMUM OF 48 HOURS PRIOR TO ANY EXCAVATION.

BY	DATE

SCJ ALLIANCE
 CONSULTING SERVICES
 8730 TALLON LANE NE, SUITE 200, LACEY, WA 98516
 P: 360.352.1465 F: 360.352.1509
 SCJALLIANCE.COM

SHEET TITLE: **SUNKEN GARDEN SITE IMPROVEMENT PLAN**
 - BID ALT #1
 PROJECT NAME: **CAPITOL CAMPUS ADA IMPROVEMENTS**
 OLYMPIA, WASHINGTON

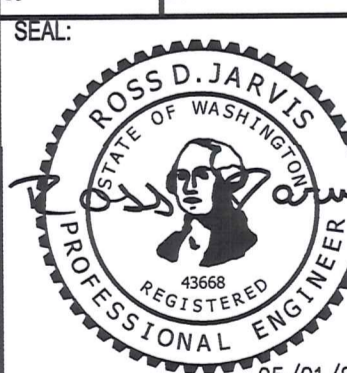SEAL: 

DESIGNER: S. EGAN
 DRAWN BY: S. ORDONEZ
 APPROVED BY: R. JARVIS
 DATE: APRIL, 2019
 JOB NO: 0745.06
 DRAWING FILE NO: 0745.06 C-401
 DRAWING NO: C-201
 SHEET NO: 9 OF 11